



DO NOT SCALE. WORK TO FIGURED DIMENSIONS ONLY.
ALL EXISTING DIMENSIONS TO BE CHECKED ON SITE.
DRAWN ON AUTOCAD R2004 AT DEADY GAHAN ARCHITECTS LTD
LAYERS ON THIS DRAWING COMPLY WITH BS 1192: PART 5

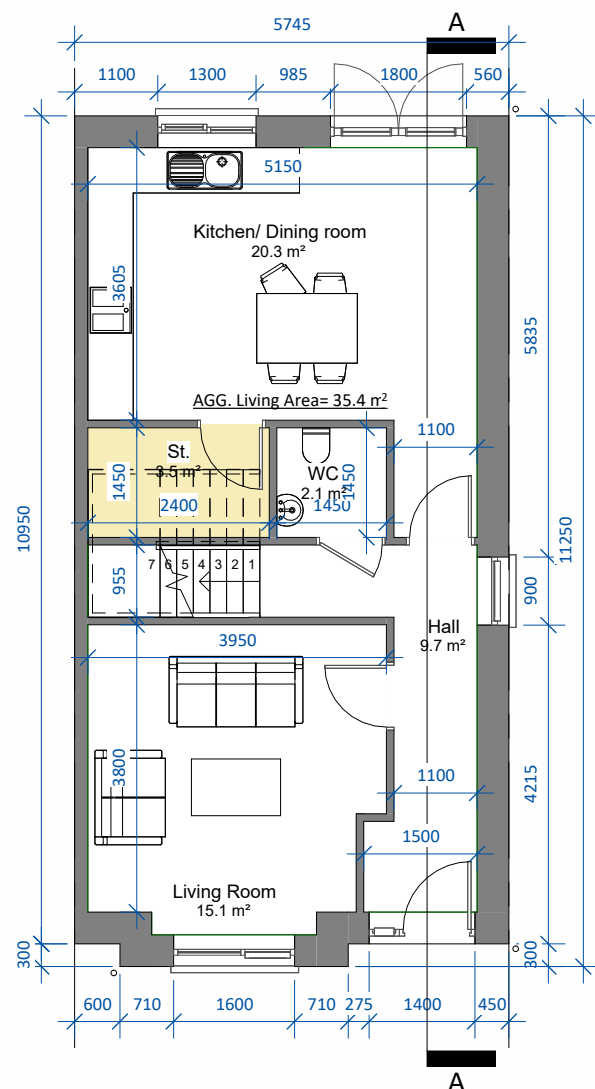


Ground Floor Level

SCALE 1 : 100

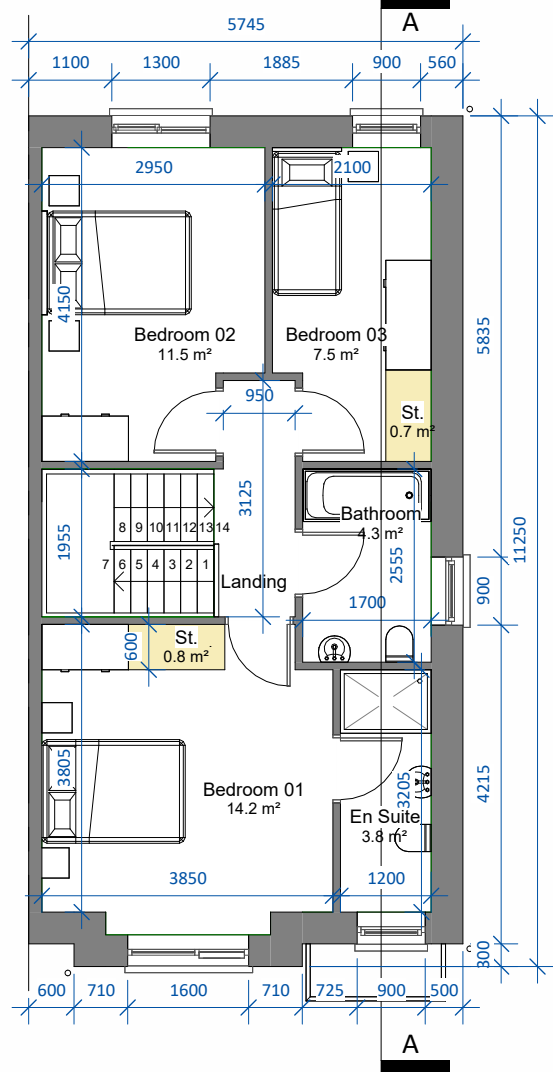

First Floor Level

SCALE 1 : 100

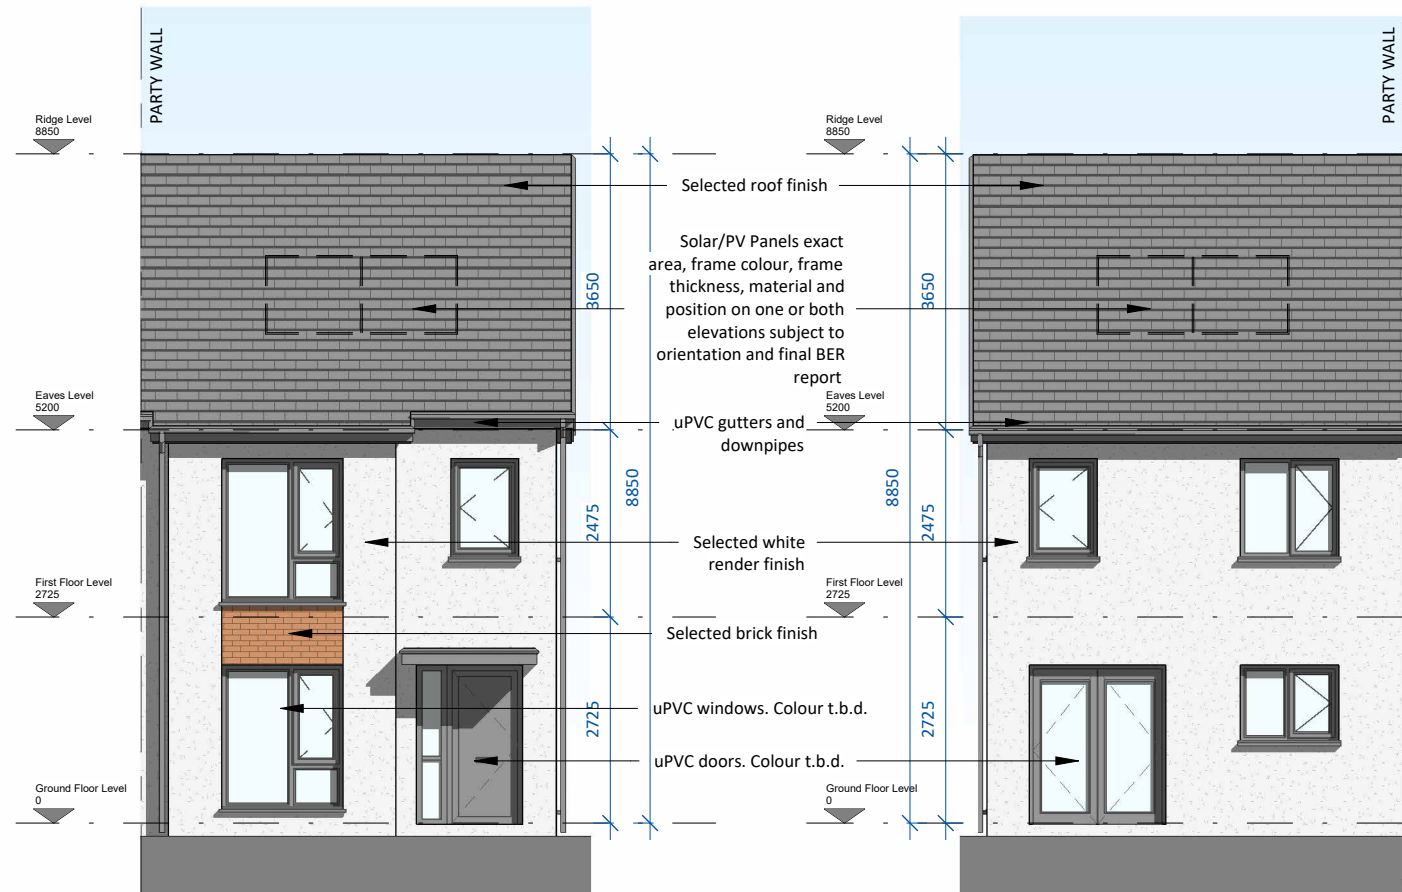


Front Elevation

SCALE 1 : 100

Rear Elevation

SCALE 1 : 100

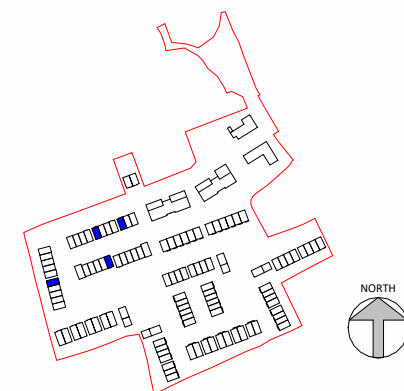


Key Plan

SCALE 1 : 7000

Note: B2.2(m) refers to mirrored version of Unit Type B2.2.


Note: Position of north point + FFLs varies. See Site Plan 24131/P/003 for orientation and levels.

date	rev	name	chk	note
04.11.25	P1	AC	EJG	ISSUE FOR PLANNING

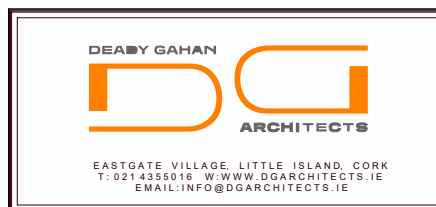


Project
PROPOSED RESIDENTIAL DEVELOPMENT AT
MARYBOROUGH HILL,
DOUGLAS, CORK

Drawing title			
HOUSE TYPE B2.2 -CA2- Floor Plans, Elevations, Section A-A & 3D View			
Scale	Drawn	Checked	Date
As indicated @ A3	AC	EJG	04.11.25
Project No.	Dwg. No.	Revision	
24131	24131/P/2600	P1	
☐ Information \ Comments			☐ Tender
☒ Planning			☐ Construction

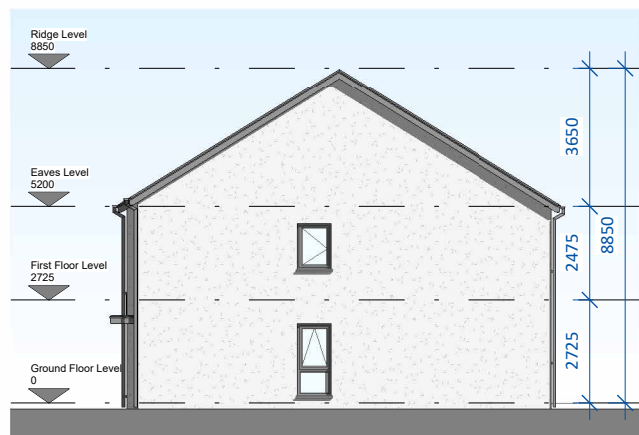

Side Elevation

SCALE 1 : 200

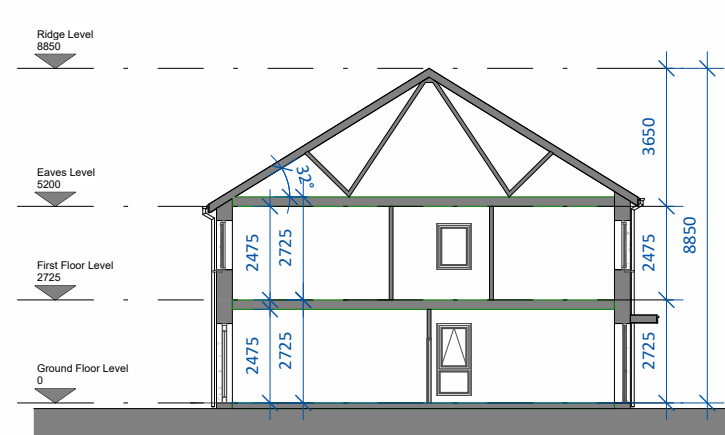

Section A-A

SCALE 1 : 200



3D View