



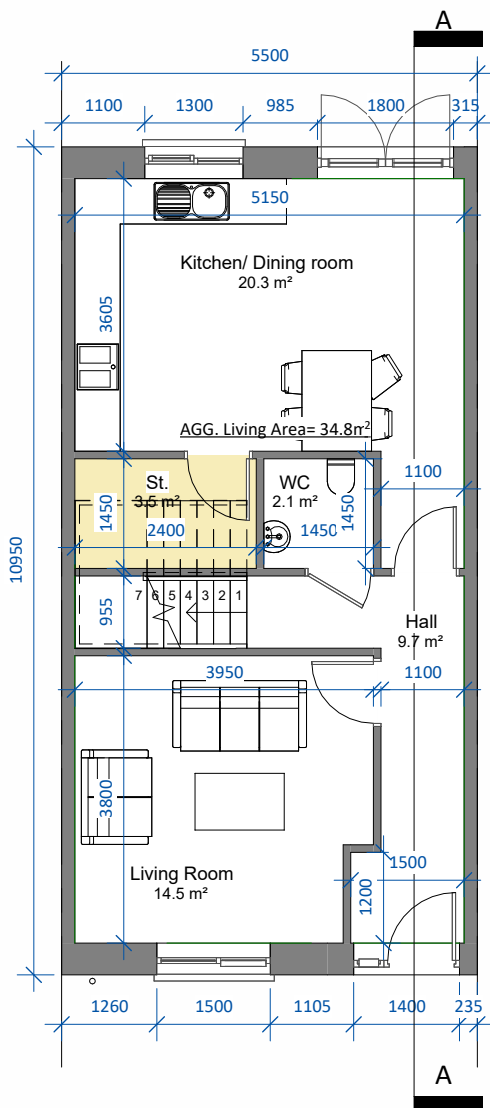

Ground Floor Level
SCALE 1 : 100

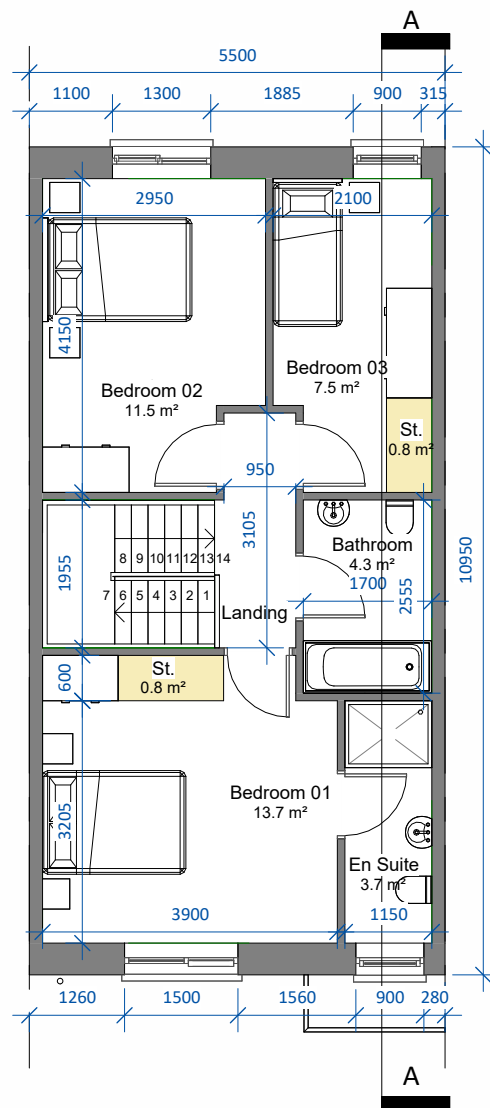

First Floor Level
SCALE 1 : 100



Front Elevation
SCALE 1 : 100



Rear Elevation
SCALE 1 : 100

DO NOT SCALE. WORK TO FIGURED DIMENSIONS ONLY.
ALL EXISTING DIMENSIONS TO BE CHECKED ON SITE.
DRAWN ON AUTOCAD R2004 AT DEADY GAHAN ARCHITECTS LTD
LAYERS ON THIS DRAWING COMPLY WITH BS 1192: PART 5

Note: B3.2(m) refers to mirrored version of Unit Type B3.2.

Note: Position of north point + FFLs varies. See Site Plan 24131/P/003 for orientation and levels.


St.	5.1 m²
-----	--------

House Type B3.2 - 3 bed- CA2

5 Person - Townhouse


Area -	104.1 m²	1120.88 ft²
--------	----------	-------------

date	rev	name	chk	note
04.11.25	P1	AC	EJG	ISSUE FOR PLANNING

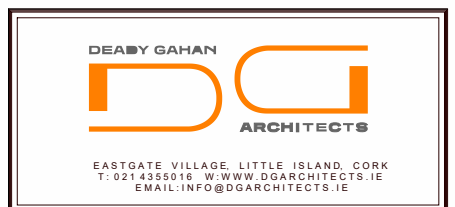

Project
PROPOSED RESIDENTIAL DEVELOPMENT AT
MARYBOROUGH HILL,
DOUGLAS, CORK


Drawing title HOUSE TYPE B3.2 -CA2- Floor Plans, Elevations, Section A-A & 3D View			
Scale As indicated @ A3	Drawn AC	Checked EJG	Date 04.11.25
Project No. 24131	Dwg. No. 24131/P/2700	Revision P1	
☐ Information \ Comments	☐ Tender	☐ Construction	

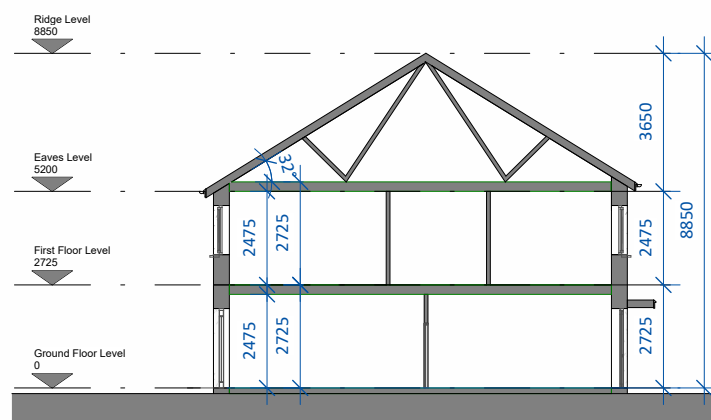

Section A-A
SCALE 1 : 200



3D View

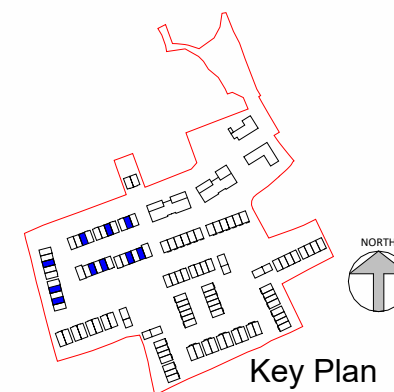

Key Plan
SCALE 1 : 7000